

ITEM	DATE	DESCRIPTION OF CHANGE	AUTH.
	DR. BY JRS	DATE 06-09-16	PROJECT
	SCALE		DIVISION 5
	UNSPECIFIED TOLERANCES ARE TO BE		PRODUCT
	LINEAR	ANGULAR	2-LINE PICKET
	$\pm 1/32''$	$\pm 0.5^\circ$	NUMBER
			2-LINE PICKET-1




**CORPORATE OFFICE**  
 7008 Northland Dr. Suite 150  
 Minneapolis, Minnesota 55428  
 PH: (763) 533-2094

MATERIAL  
 AS SHOWN

TITLE  
**2-LINE PICKET  
 CORE DRILLED**

THIS DRAWING IS THE PROPERTY OF SC RAILING COMPANY AND IS FURNISHED ON A CONFIDENTIAL BASIS. NEITHER THE DRAWING NOR ITEMS THEREON ARE TO BE REPRODUCED OR USED IN ANY MANNER NOT AUTHORIZED BY SC RAILING COMPANY AND IS LOANED SUBJECT TO RETURN ON DEMAND

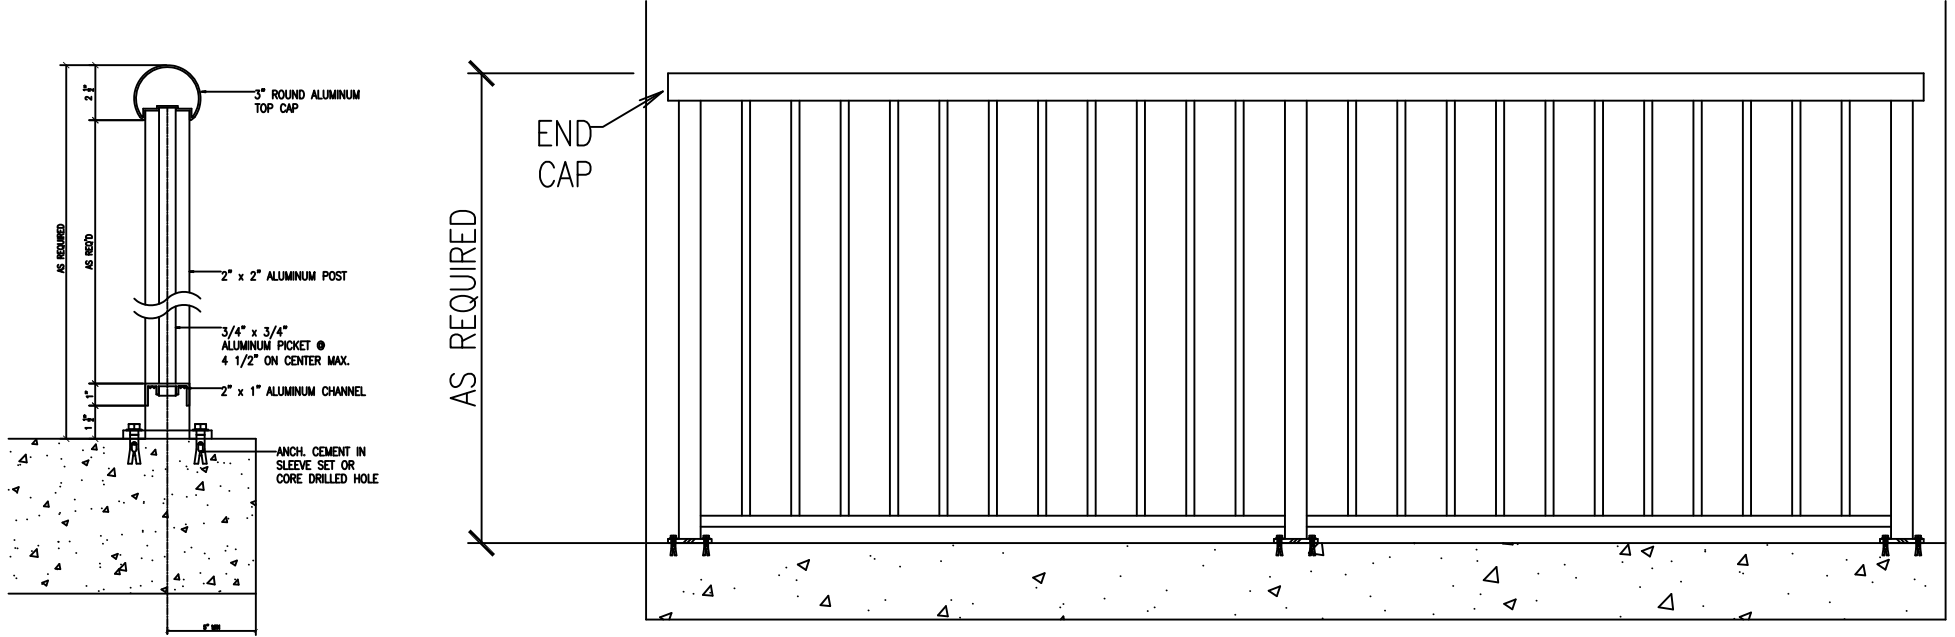

ITEM	DATE	DESCRIPTION OF CHANGE	AUTH.
	DR. BY JRS	DATE 06-09-16	PROJECT
	SCALE		DIVISION 5
	UNSPECIFIED TOLERANCES ARE TO BE		PRODUCT
	LINEAR	ANGULAR	2-LINE PICKET
	$\pm 1/32''$	$\pm 0.5^\circ$	NUMBER
			2-LINE PICKET-2



**CORPORATE OFFICE**  
 7008 Northland Dr. Suite 150  
 Minneapolis, Minnesota 55428  
 PH: (763) 533-2094

MATERIAL  
 AS SHOWN

TITLE  
**2-LINE PICKET  
 W/ BASEPLATE**

THIS DRAWING IS THE PROPERTY OF SC RAILING COMPANY AND IS FURNISHED ON A CONFIDENTIAL BASIS. NEITHER THE DRAWING NOR ITEMS THEREON ARE TO BE REPRODUCED OR USED IN ANY MANNER NOT AUTHORIZED BY SC RAILING COMPANY AND IS LOANED SUBJECT TO RETURN ON DEMAND