

ITEM	DATE	DESCRIPTION OF CHANGE	AUTH.



CORPORATE OFFICE
 7008 Northland Dr. Suite 150
 Minneapolis, Minnesota 55428
 PH: (763) 533-2094


MATERIAL
 AS SHOWN

TITLE
 3-LINE PICKET
 CORE DRILLED

THIS DRAWING IS THE PROPERTY OF SC RAILING COMPANY AND IS FURNISHED ON A CONFIDENTIAL BASIS. NEITHER THE DRAWING NOR ITEMS THEREON ARE TO BE REPRODUCED OR USED IN ANY MANNER NOT AUTHORIZED BY SC RAILING COMPANY AND IS LOANED SUBJECT TO RETURN ON DEMAND

DR. BY JRS DATE 06-09-16
 SCALE
 UNSPECIFIED TOLERANCES ARE TO BE
 LINEAR ANGULAR
 ±1/32" ±0.5°

PROJECT
 DIVISION 5
 PRODUCT
 3-LINE PICKET
 NUMBER
 3-LINE PICKET-1

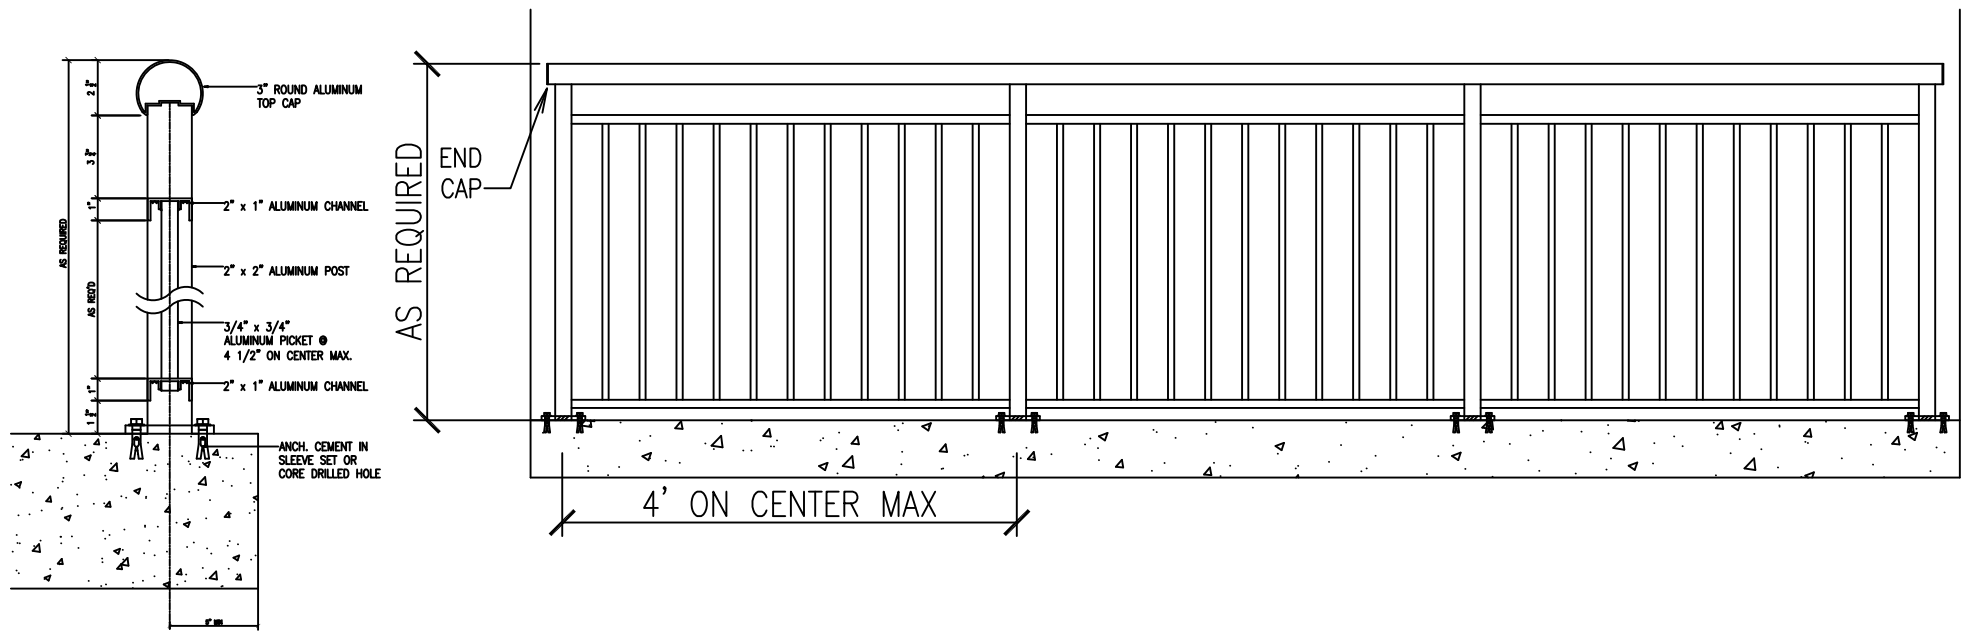

ITEM	DATE	DESCRIPTION OF CHANGE	AUTH.



CORPORATE OFFICE
 7008 Northland Dr. Suite 150
 Minneapolis, Minnesota 55428
 PH: (763) 533-2094

MATERIAL
 AS SHOWN

TITLE
 3-LINE PICKET
 W/ BASEPLATE

THIS DRAWING IS THE PROPERTY OF SC RAILING COMPANY AND IS FURNISHED ON A CONFIDENTIAL BASIS. NEITHER THE DRAWING NOR ITEMS THEREON ARE TO BE REPRODUCED OR USED IN ANY MANNER NOT AUTHORIZED BY SC RAILING COMPANY AND IS LOANED SUBJECT TO RETURN ON DEMAND

DR. BY JRS DATE 06-09-16
 SCALE
 UNSPECIFIED TOLERANCES ARE TO BE
 LINEAR ANGULAR
 ±1/32" ±0.5°

PROJECT
 DIVISION 5
 PRODUCT
 3-LINE PICKET
 NUMBER
 3-LINE PICKET-2